

QUEENSWAY

Verge to be regraded and reinstated with topsoil and grass seeded

White Lining to segregate cycles from pedestrians

New concrete edging kerbs

Shared use route to be widened

'Ladder and Tramline' tactile paving

Cycle symbol

2.0m wide footway

3.0m wide, two-way cycle track


Existing shared use route to be resurfaced

Existing lighting columns to be removed, replaced with new 6m columns

Key	
	300mm wide trapezoidal white lining
	New concrete edging kerbs
	Existing edging kerbs to be retained
	Existing wall
	Shared use route to be resurfaced
	Shared use route to be widened with new construction
	New 'ladder and tramline' tactile paving
	Ground to be regraded and reinstated with topsoil and grass seed
	Existing ditch course to be cleared
	New mini hedging to be planted
	Tree likely to require removal
	Tree may require removal
	Existing tree to be retained
	Lighting column to be upgraded and relocated
	Lighting column to be upgraded
	New lighting column

- Notes
- Do not scale from this drawing. If in doubt contact telford and wrekin council - highways, transportation and engineering (twc - hte).
 - All dimensions are in metres (m) unless otherwise noted.
 - This drawing is to be read in conjunction with all other relevant drawings relating to this project.
 - All dimensions should be checked on site prior to construction. Any discrepancies are to be immediately reported in writing to twc - hte.
 - The contractor shall, prior to construction, check and verify that the details shown on this drawing are fully compatible with any as constructed dimensions or levels. Any discrepancies are to be immediately reported in writing to twc - hte.
 - This drawing has been prepared for the exclusive use of the commissioning party and unless agreed in writing by twc - hte no other party may use or rely on its contents. No liability is accepted by twc - hte for any use of this drawing other than for the purpose for which it was originally prepared.
 - It should be noted that this drawing may include data provided by third parties. No liability is accepted by twc - hte as to the accuracy of this data.
 - This drawing shall not be reproduced in any way without the written permission of twc - hte.

Rev	Revision/Issue Date	Purpose of Revision/Issue	Drawn	Checked	Approved

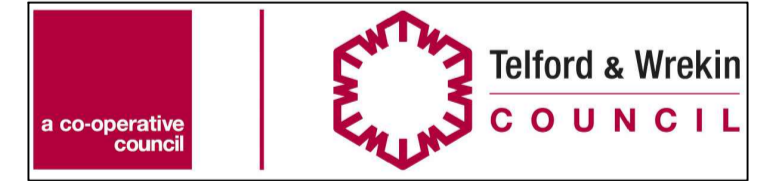

Dean Sargeant, Director, Neighbourhood & Enforcement Services, Addenbrooke House, Telford, TF3 4NT

Client
Telford and Wrekin Council

Project
Oakengates to TFC

Drawing title
Residential Plan

Drawing status
For Information

Scale	Date	Drawn-by	Checked-by	Approved-by
NTS	18/10/2024	LE	KJ	KJ

DO NOT SCALE FROM THIS DRAWING

Drawing number	Rev
TF054-TWC-HML-01-DR-C-0104	P1

Based on Ordnance Survey 1250 mapping with the permission of the Controller of His Majesty's Stationary Office. Crown Copyright. Unauthorised reproduction infringes Crown Copyright and may lead to Prosecution or Civil proceedings. Telford & Wrekin Council Licence No. AC0000808501 Date 2023